




PROJECT:

USER: Sico Brucato

TIME: 3:03 PM

DATE: 9/24/2018

TYLIN INTERNATIONAL
FILE: T:\hacketstown\Projects\361193\0600_CADD\05_Official\Sheets\361193-SC-DK-SC.dwg

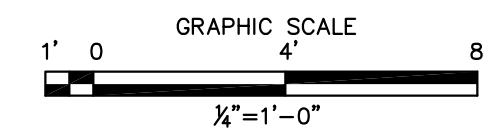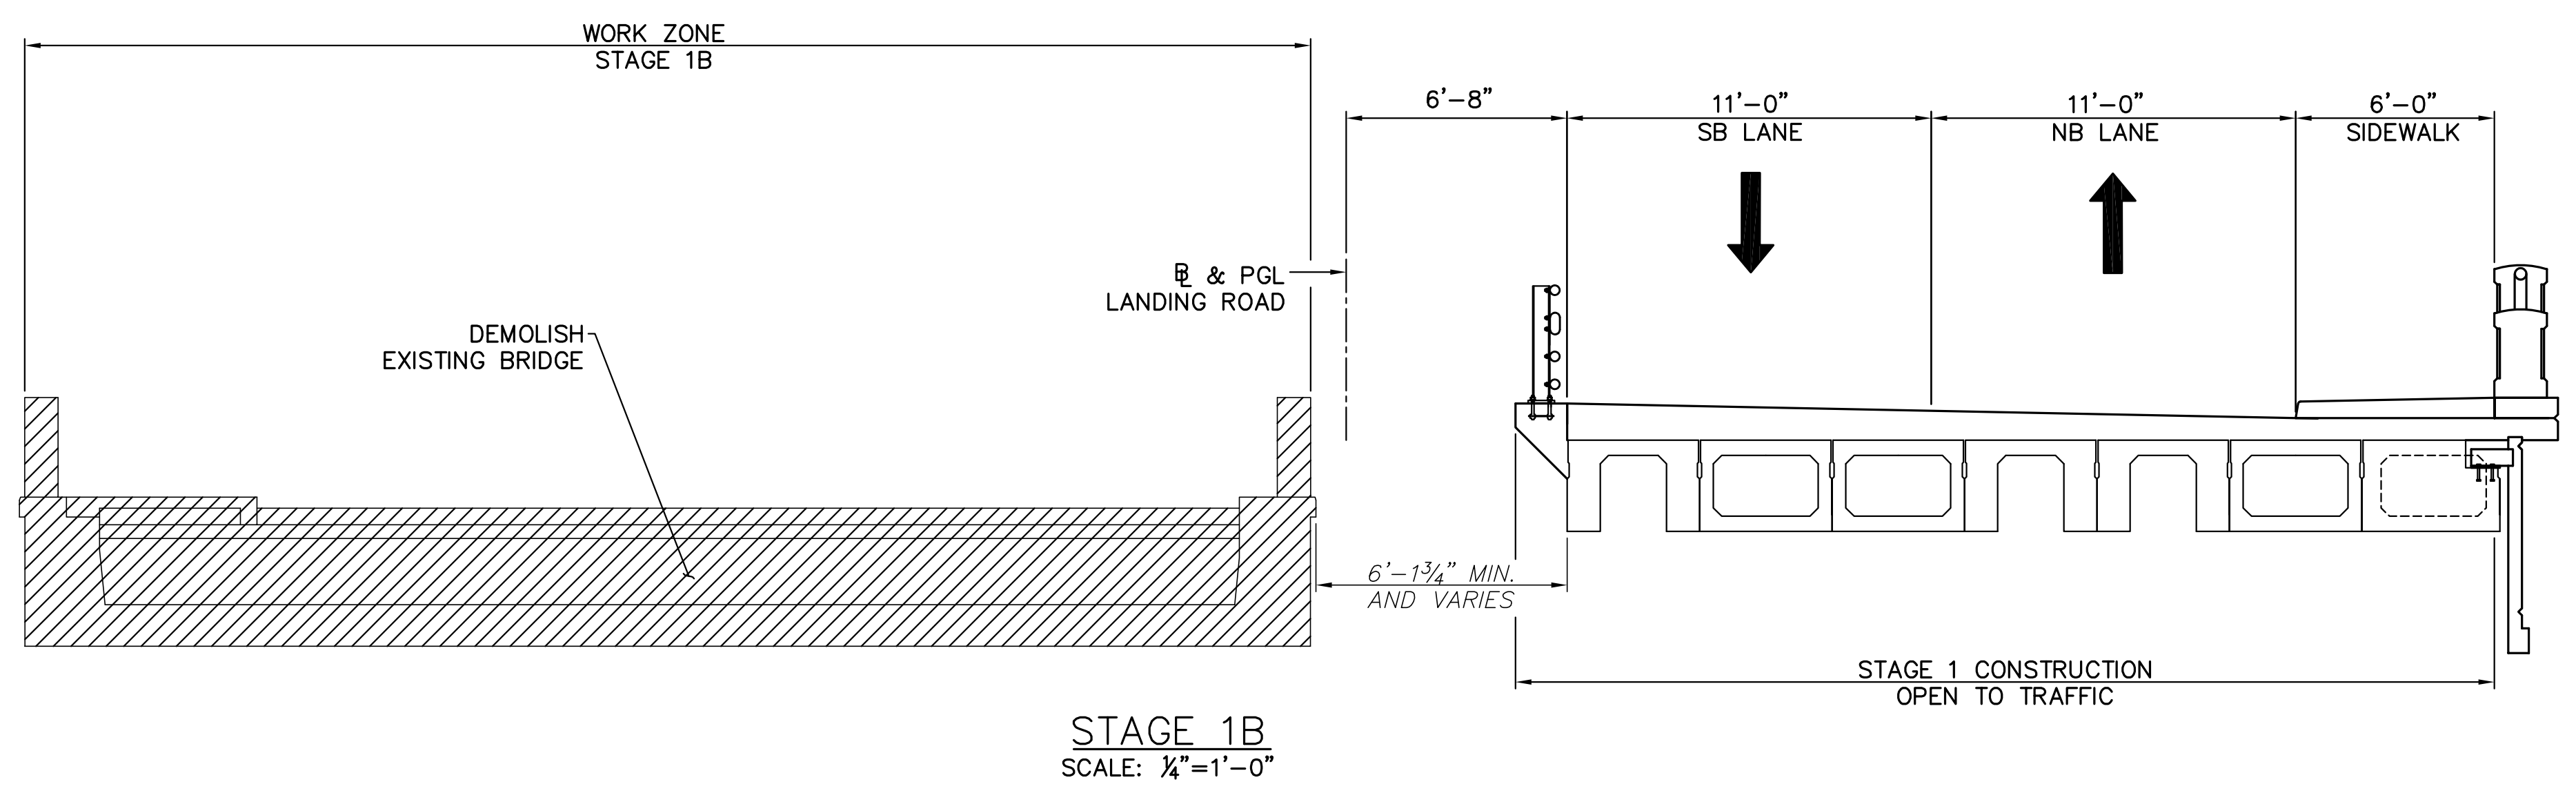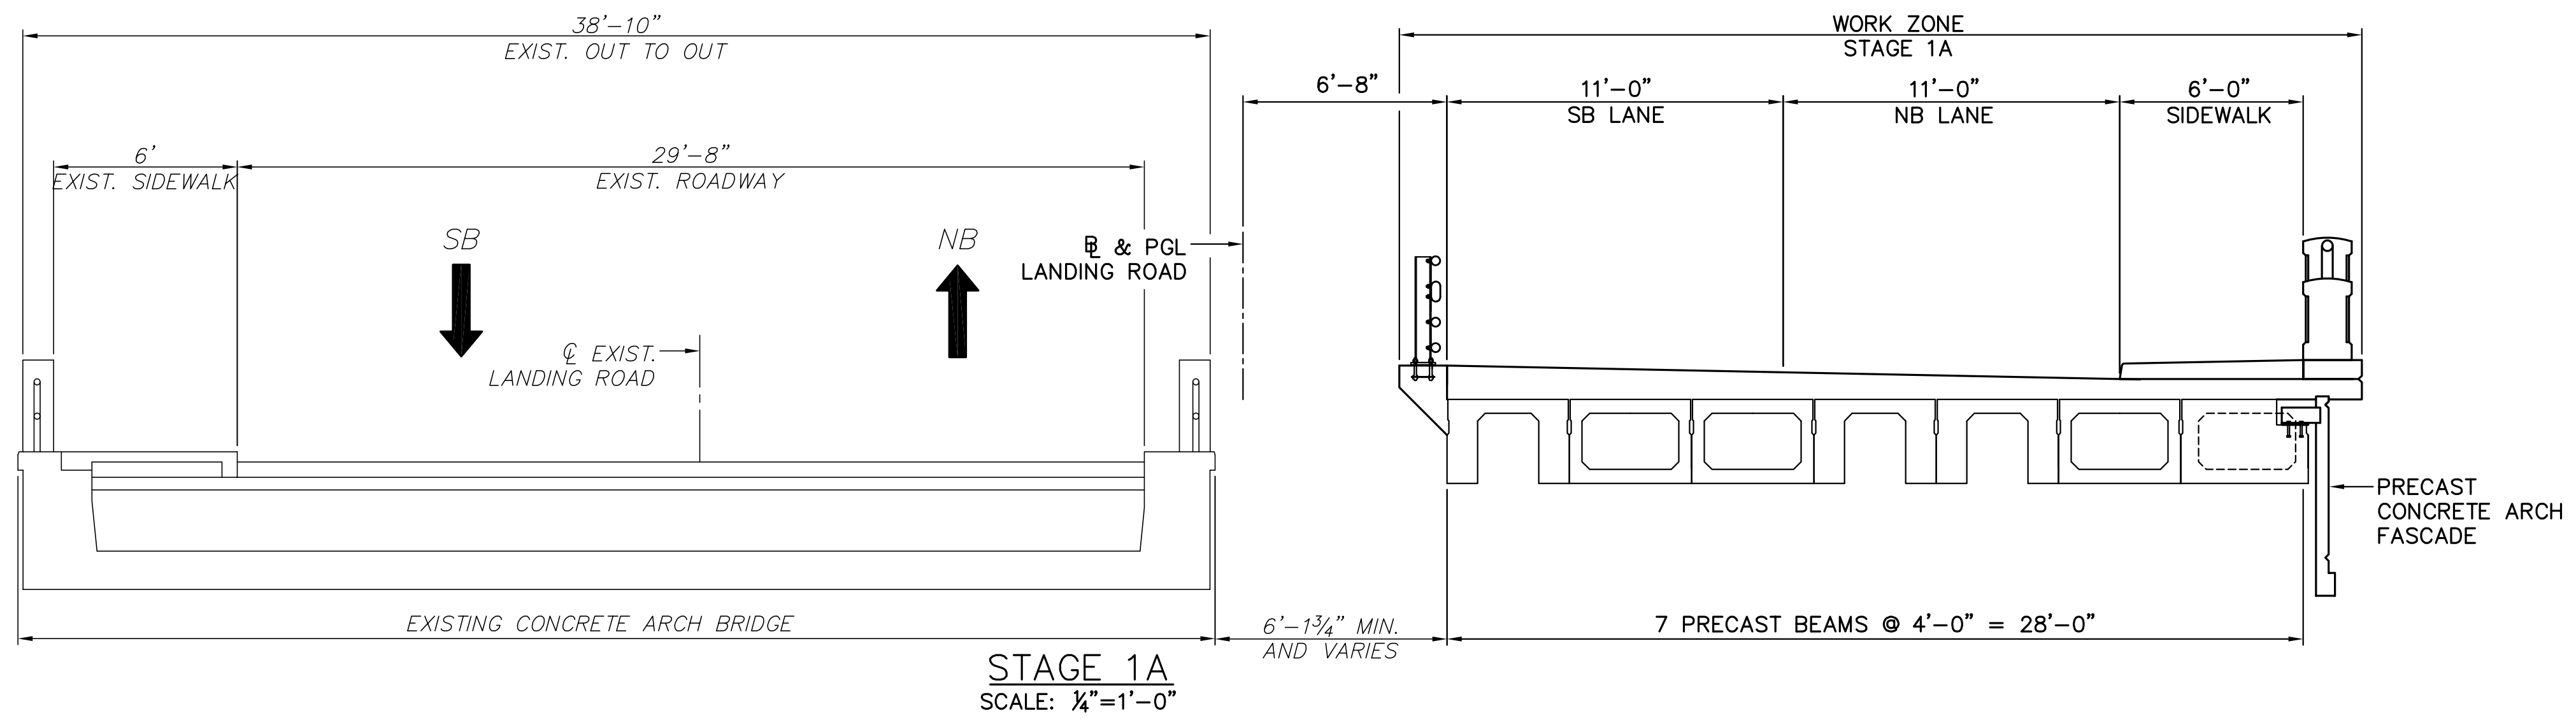

Date	Revision	Drawn By:	Checked By:
REPLACEMENT OF LANDING RD. BRIDGE NO. 1400-073 OVER THE NJ TRANSIT AND MORRIS CANAL			
Township of Roxbury		Morris County	New Jersey
CONSTRUCTION STAGING - 1			
TYLIN INTERNATIONAL One Edgeview Drive Hackettstown, NJ 07840 Tel. 908.850.3366		Job #: 361193 Scale: AS NOTED Date: MAY 2018	Drawn By: VALUE
Steven C. Panayi, P.E. PROFESSIONAL ENGINEER N.J. LICENSE NO. 24GE03992800		Checked By: VALUE	Sheet #: --- of --- ##


PROJECT:

USER: Sion Brucato


TIME: 3:04 PM

DATE: 9/24/2018


TYLIN INTERNATIONAL
FILE: T:\hacketstown\Projects\103.006000_CADD\05_Official\Sheets\611935-DK-SC.dwg

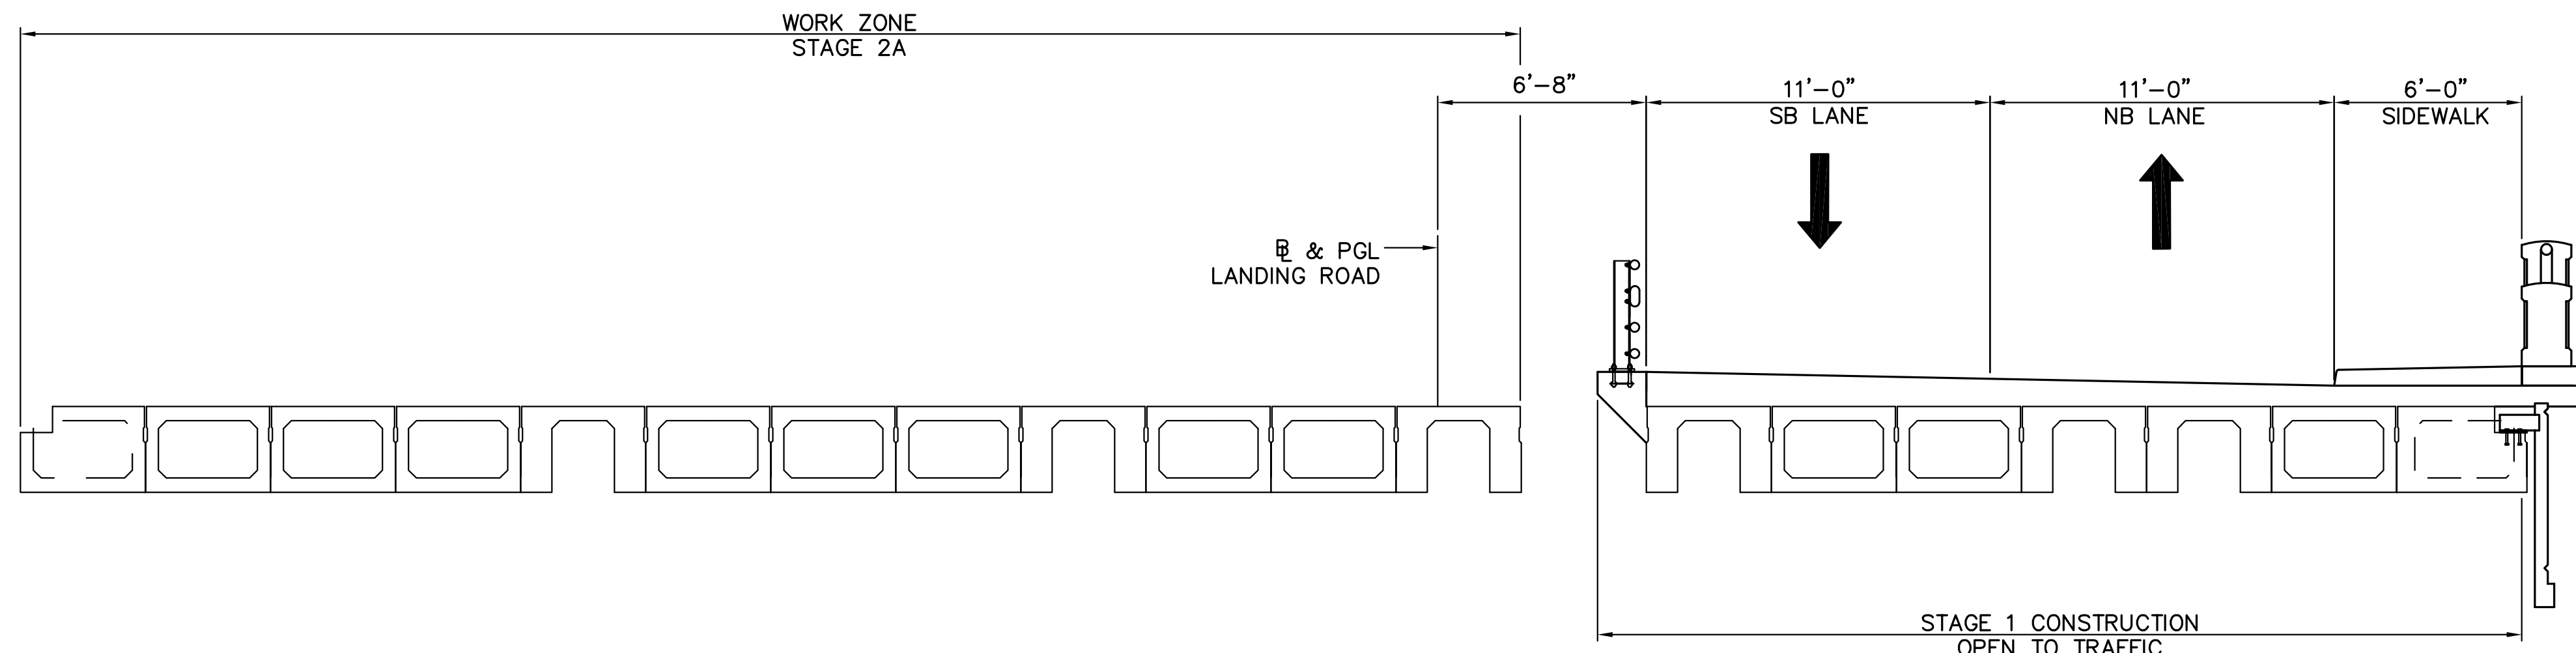


STAGE 2A
SCALE: 1/4"=1'-0"

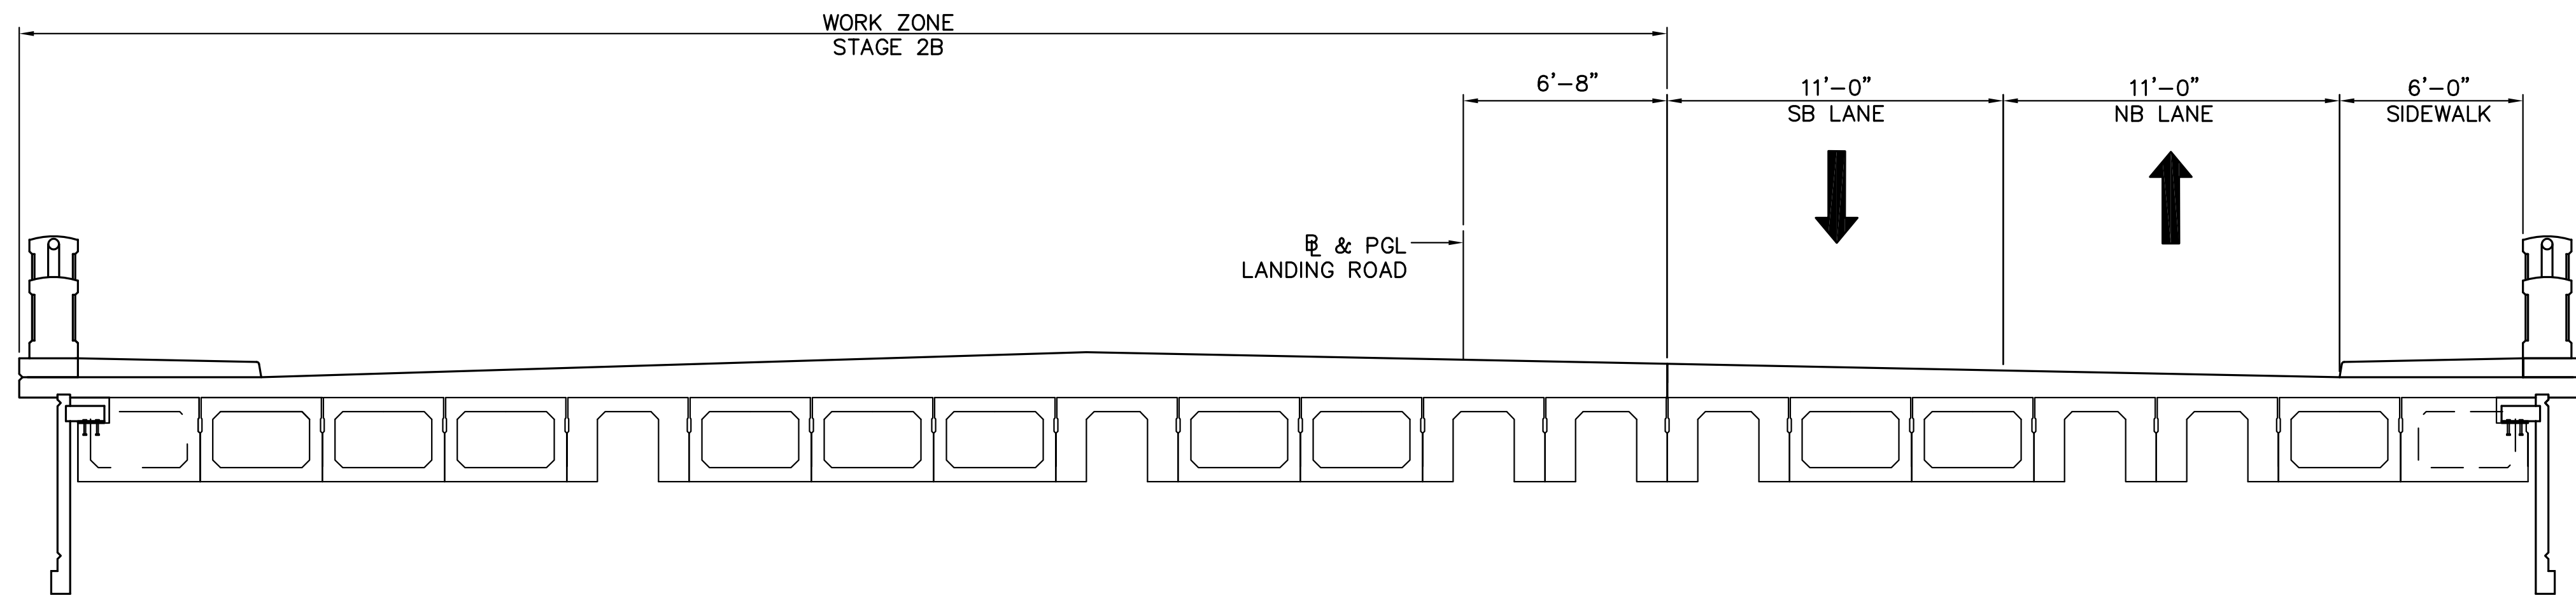

STAGE 2B
SCALE: 1/4"=1'-0"

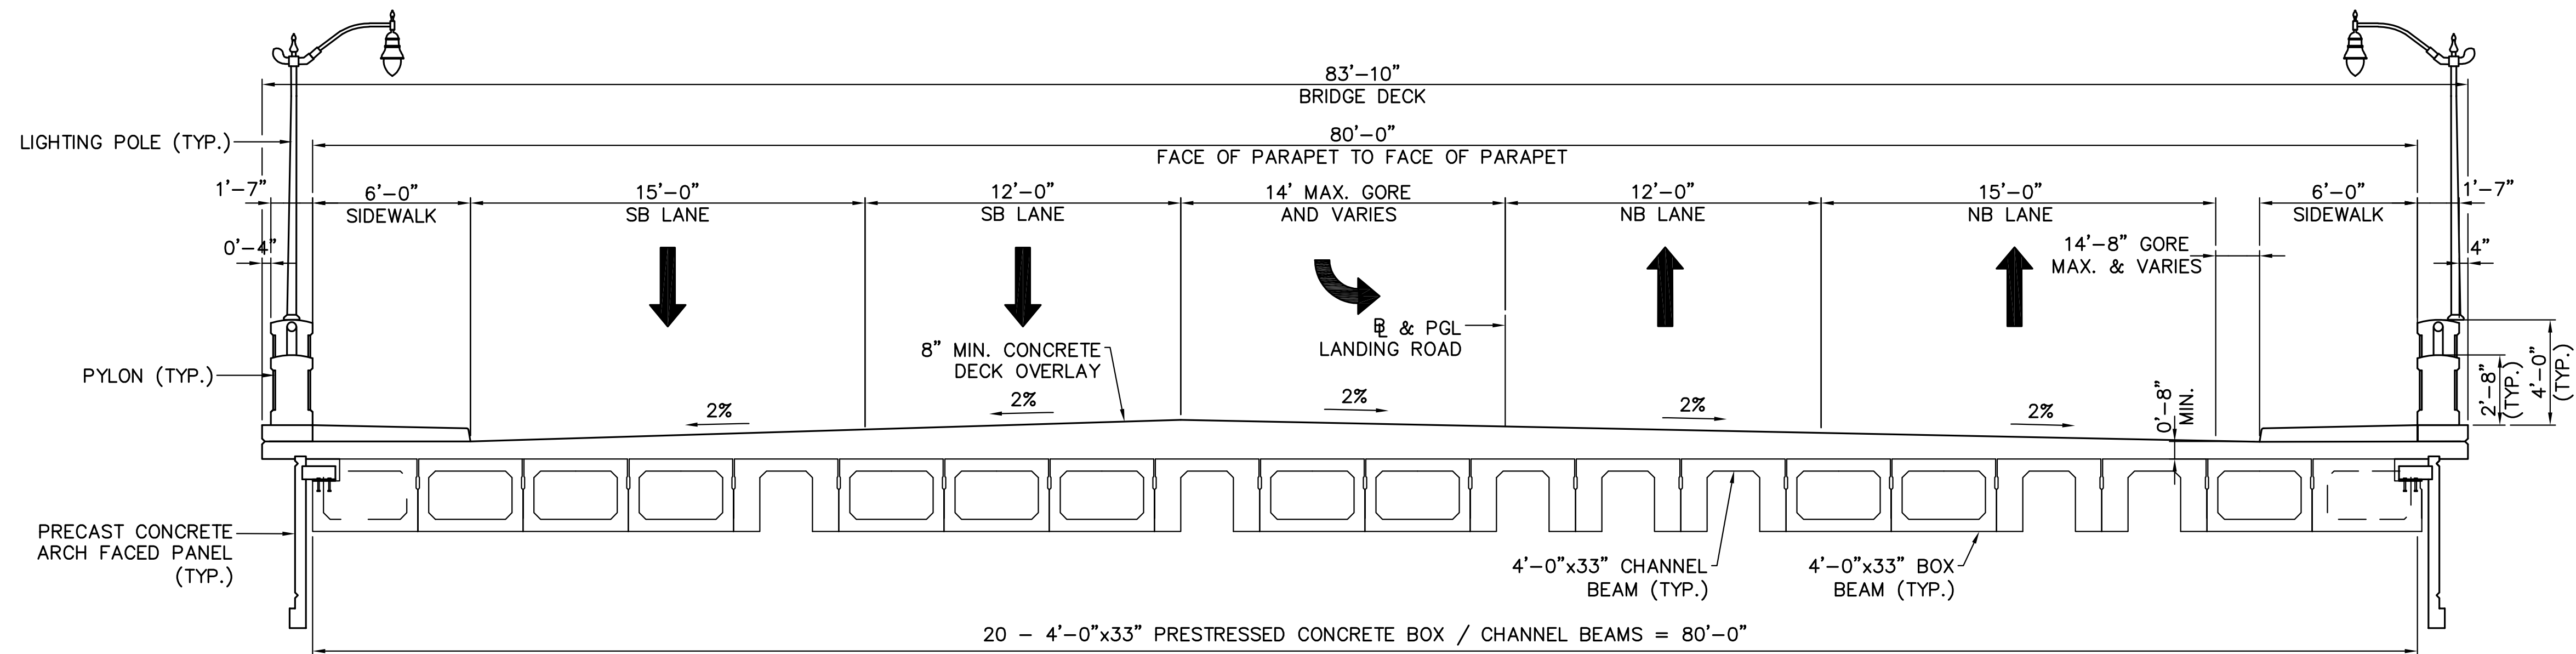

FINAL CONDITION
SCALE: 1/4"=1'-0"

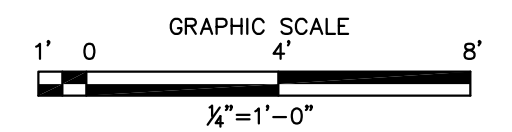

Date	Revision	Drawn By:	Checked By:
REPLACEMENT OF LANDING RD. BRIDGE NO. 1400-073 OVER THE NJ TRANSIT AND MORRIS CANAL			
Township of Roxbury		Morris County	New Jersey
CONSTRUCTION STAGING - 2			
TYLIN INTERNATIONAL One Edgeview Drive Hackettstown, NJ 07840 Tel. 908.850.3366		Job #: 361193 Scale: AS NOTED Date: MAY 2018	Sheet #: --- of ##
Steven C. Panayi, P.E. PROFESSIONAL ENGINEER N.J. LICENSE NO. 24GE03992800		Drawn By: VALUE	Checked By: VALUE